

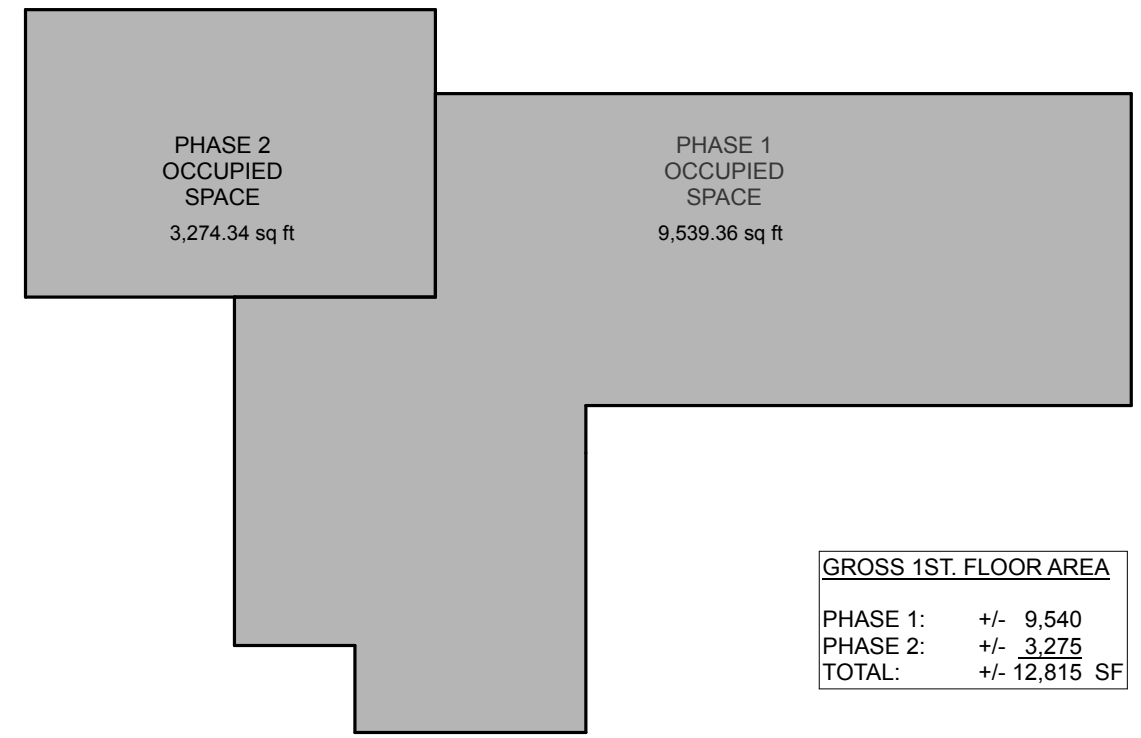
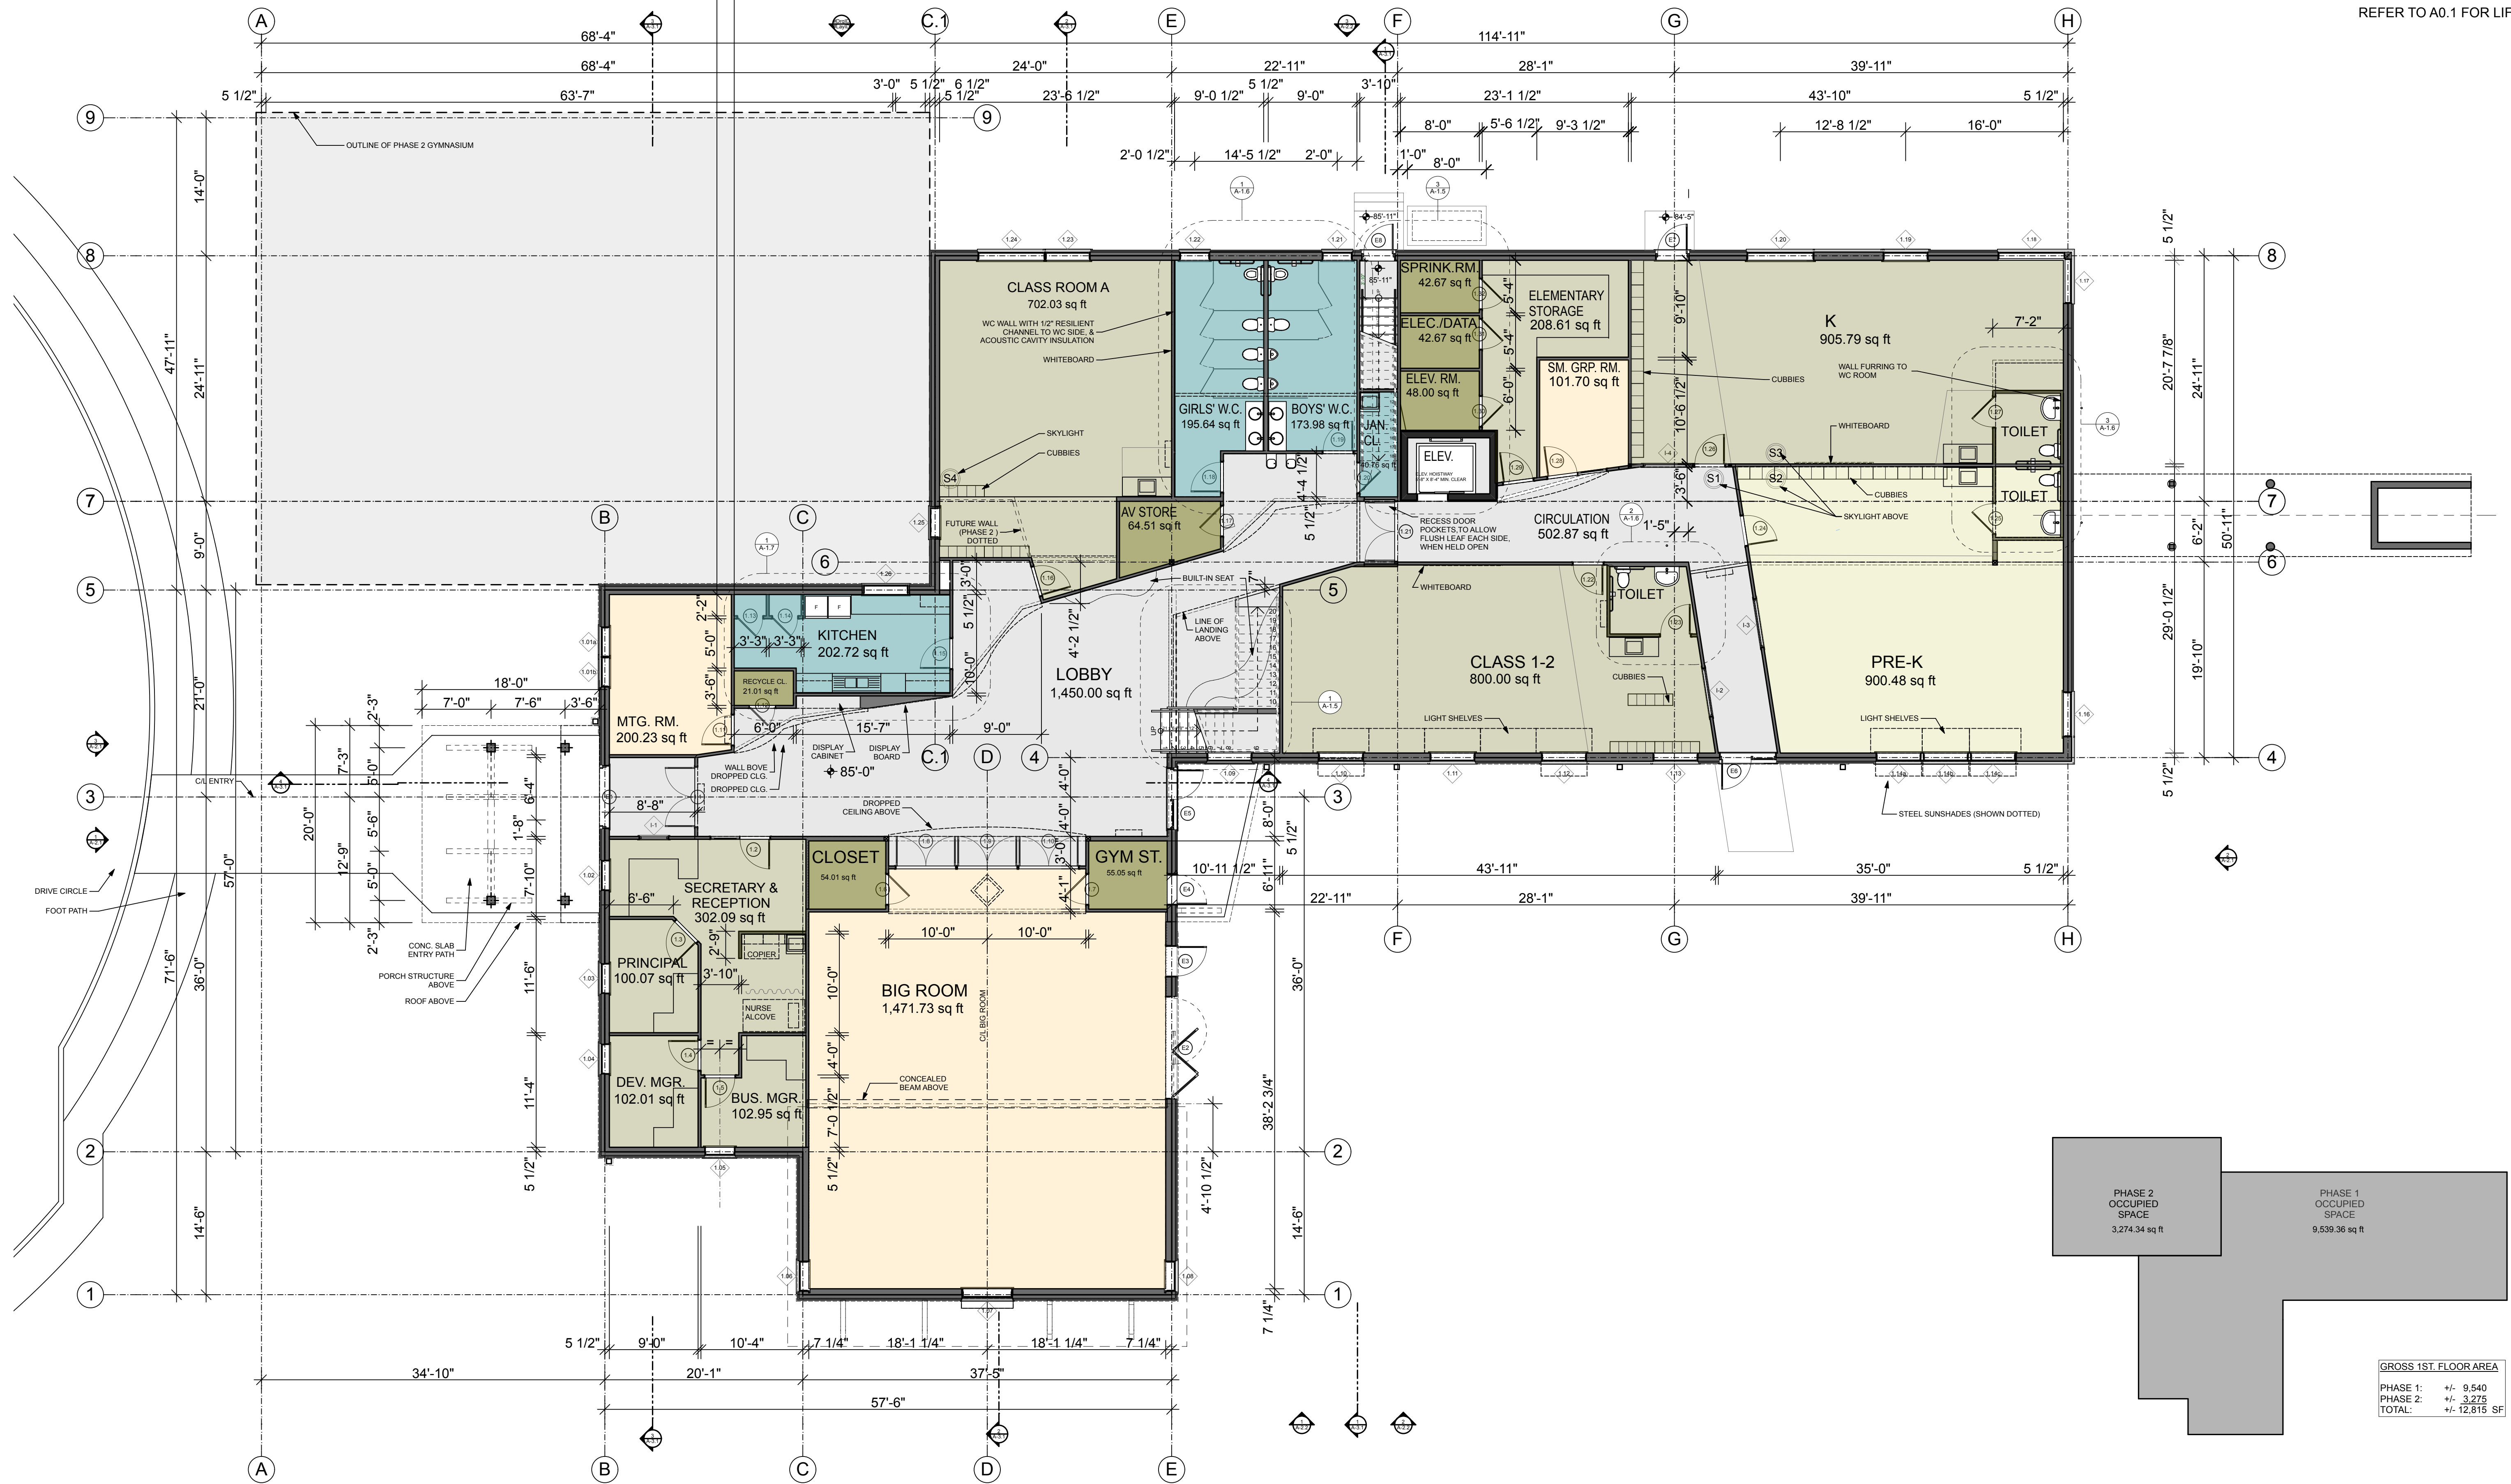




NOTES:
REFER TO A0.1 FOR LIFE-SAFETY NOTES

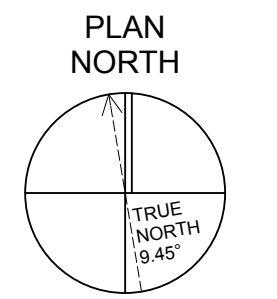




1 1st FLOOR-Phase 1
SCALE: 1/8" = 1'-0"

 

NOTES:
REFER TO A0.1 FOR LIFE-SAFETY NOTES

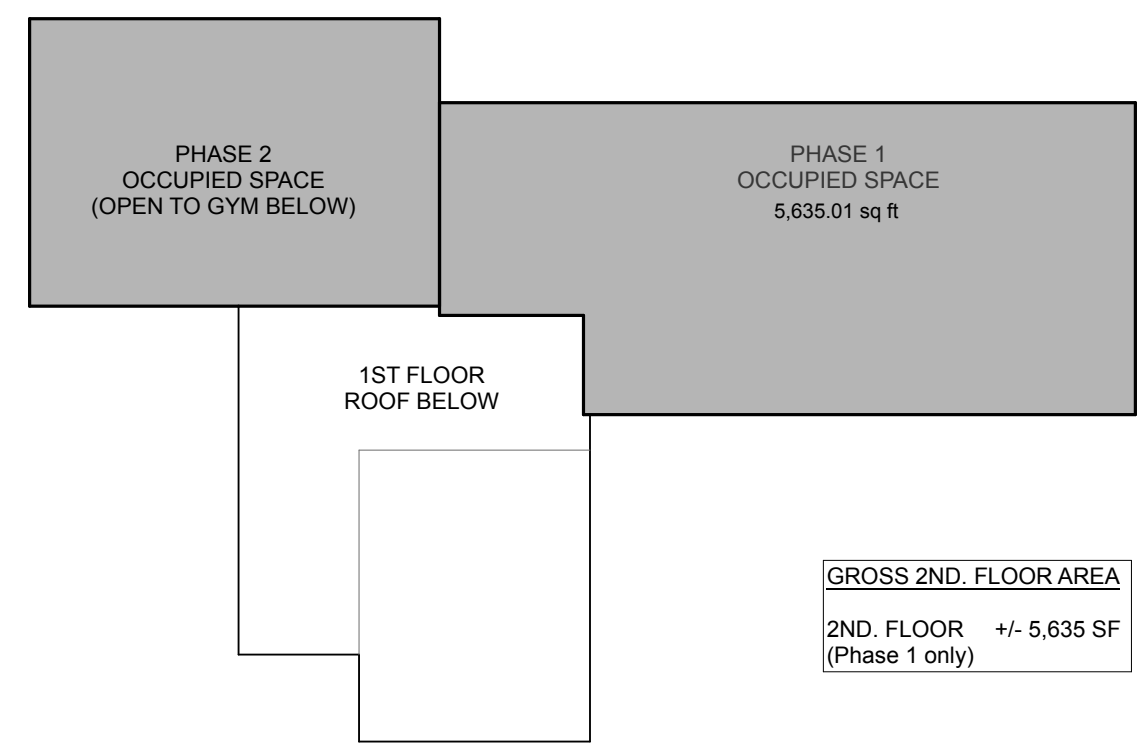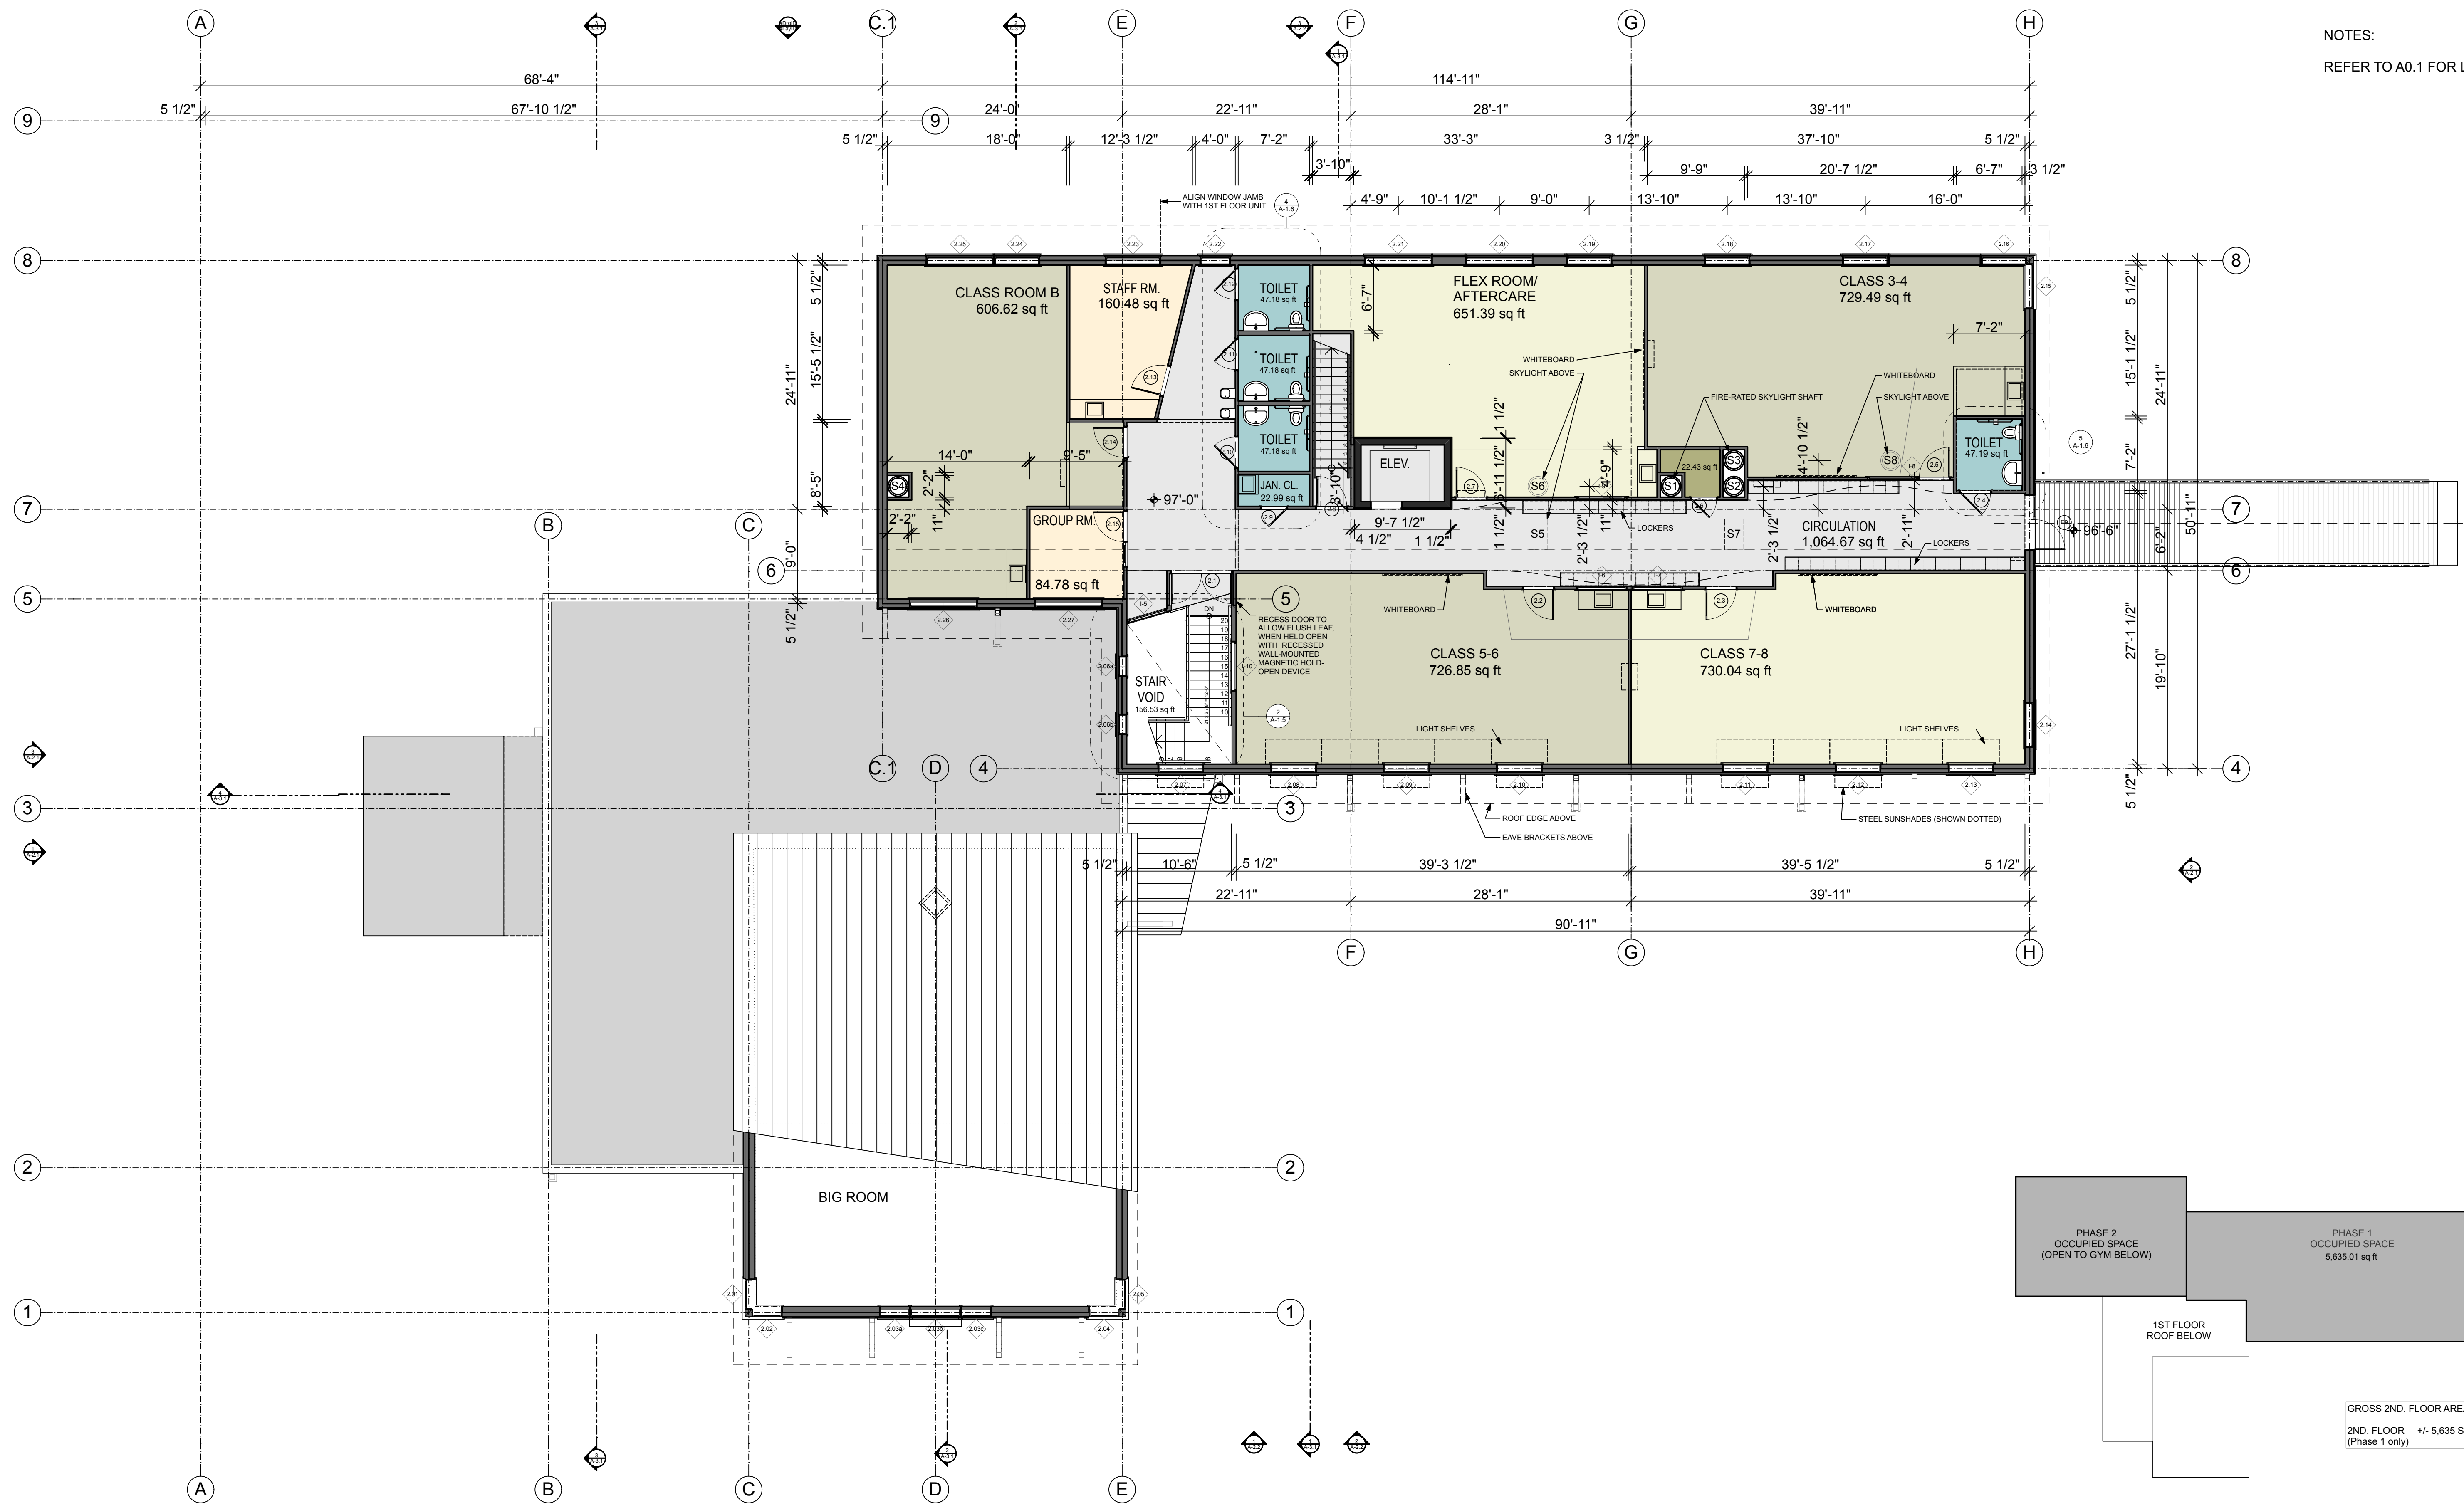

1 2nd FLOOR-Phase 1
SCALE: 1/8" = 1'-0"

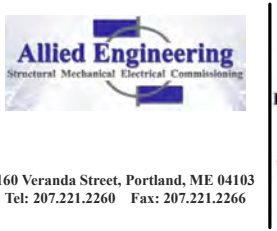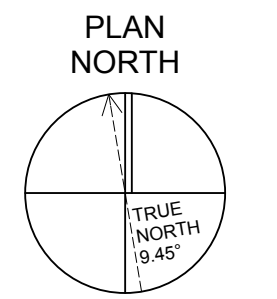 

Design Development



PROJECT:
NEW SCHOOL
FRIENDS SCHOOL OF PORTLAND
ROUTE 1, CUMBERLAND, MAINE 04021

DRAWING: 2ND FLOOR PLAN - PHASE I
SCALE: 1/8"=1'-0"
DATE: DECEMBER 13, 2013

DRAWN BY: RTL
REVISED:

FOR REVIEW ONLY

A-1.2